

ADDENDUM | No. 1

PROJECT	Campground Development Phase II, Civil Package - Rebid	
BID DATE	3:30 PM CST	January 26, 2023
BID LOCATION	Foss Building 523 East Capitol Avenue Pierre, SD 57501-3182	
ISSUE DATE	January 19, 2023	
NOTICE	Failure to acknowledge all addenda in the BID may cause rejection of the BID. See Instructions to Bidders.	

SCOPE OF THIS ADDENDUM

The following becomes a part of the original project manual and drawings, taking precedence over the items that may conflict. The bidder shall note receipt and make acknowledgment of the Addendum on his/her bid form, incorporating its provision in his/her bid.

PRIOR APPROVALS

N/A

PROJECT MANUAL

N/A

DRAWINGS

1) *Sheet G-004 – Estimate of Quantities*

The quantity for bid item 2.16B Traffic Control Signs is 52 SF. A new bid form and a new plan sheet will not be prepared with this quantity change.

2) *Sheet C-001- Earthwork*

Clarification – 3rd paragraph – Spoils discovered during unclassified excavation operations shall not be utilized as embankment material and shall be removed from the project site. Spoils consist of material of organic nature.

Clarification – 6th paragraph – Upon completion of borrow activities, all borrow sites are expected to drain in a positive manner and be constructed to closely match the surrounding terrain to the satisfaction of the Engineer.

3) *Sheets C-310, C-322, C-414, and C-415 – Dump Station Median Site Grading*

Site grading contours in the dump station median have been added to the plan sheets.



4) Sheet E-1005

Panel C2: add a 225A/3-pole circuit breaker for Comfort Station Panel. Provide 4#4/0, 1#4GND USE.

NOTE

The Plan Holders List and Addendums are available on the Game, Fish & Parks website at <https://gfp.sd.gov/bids-contracts/>

Project Manual and Drawing inquiries regarding the work should be directed to:

CONTACT PERSON(S)

Banner Associates, Inc.	Tel 1-605-692-6342	Toll Free 1-855-323-6342	Fax 1-605-692-5714
-------------------------	--------------------	--------------------------	--------------------

Rich Uckert	Project Manager	richu@bannerassocaites.com
Joe Stonesifer	Engineer – Civil	joes@bannerassociates.com

Subconsultant	Tel	Fax
---------------	-----	-----

Todd Weidner	Engineer – Electrical	todd.weidner@westplainsengineering.com
--------------	-----------------------	--

ATTACHMENTS

1. Sheets C-310, C-322, C-414, and C-415




Richard Uckert, PE

NOTE:
GEOTECHNICAL REPORTS WITH BORINGS AND
PERCOLATION TESTS CAN BE PROVIDED UPON REQUEST

DUMP STATION PLAN & PROFILE

ADDENDUM #1

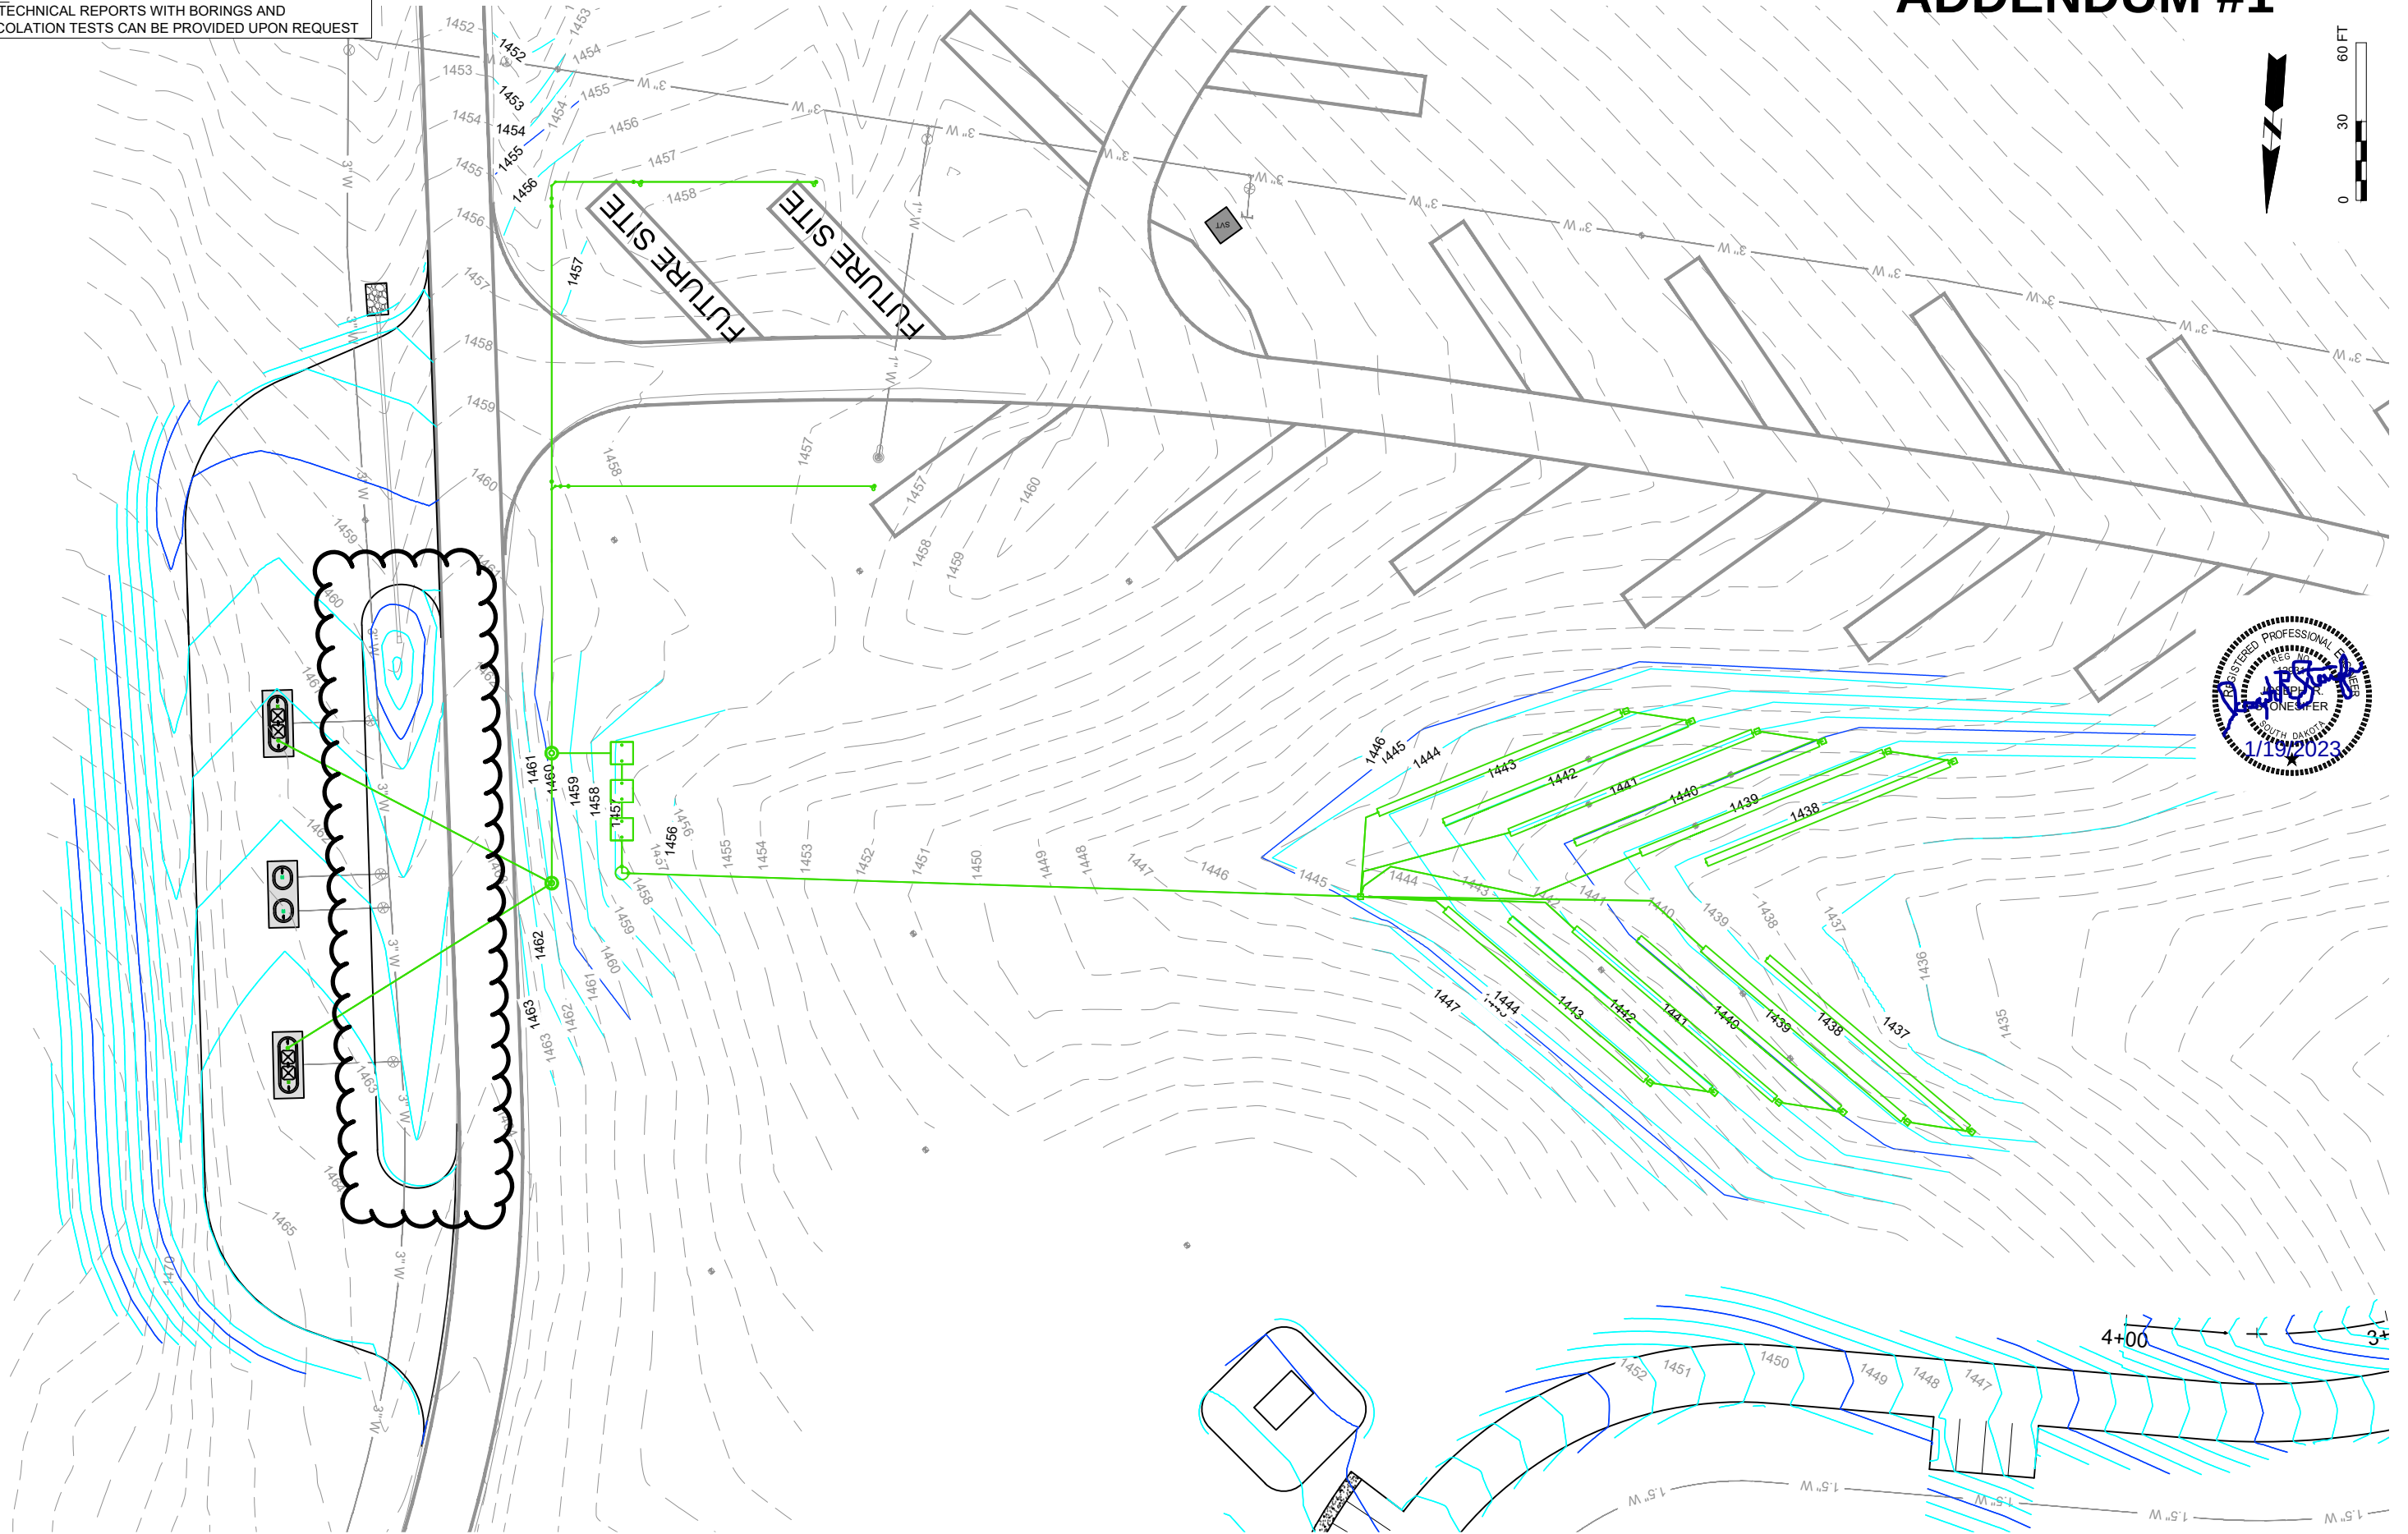

Division of Administration
Foss Building
523 E. Capitol Ave.
Pierre, South Dakota 57501-3182
Phone: (605) 773 - 6082

South Dakota
Department of Game, Fish & Parks

DATE	2-2022
REVISION	


PROJECT NUMBER
23536.01
DRAWN BY

CAMPGROUND DEVELOPMENT
PALISADES STATE PARK-PHASE II
MINNEHAHA COUNTY, SOUTH DAKOTA

PAGE
C-310
OF
C-334

256TH STREET CULVERT PLAN AND PROFILE

STA 8+40
INSTALL 30" - 6' CMP
& 2 SLOPED ENDS



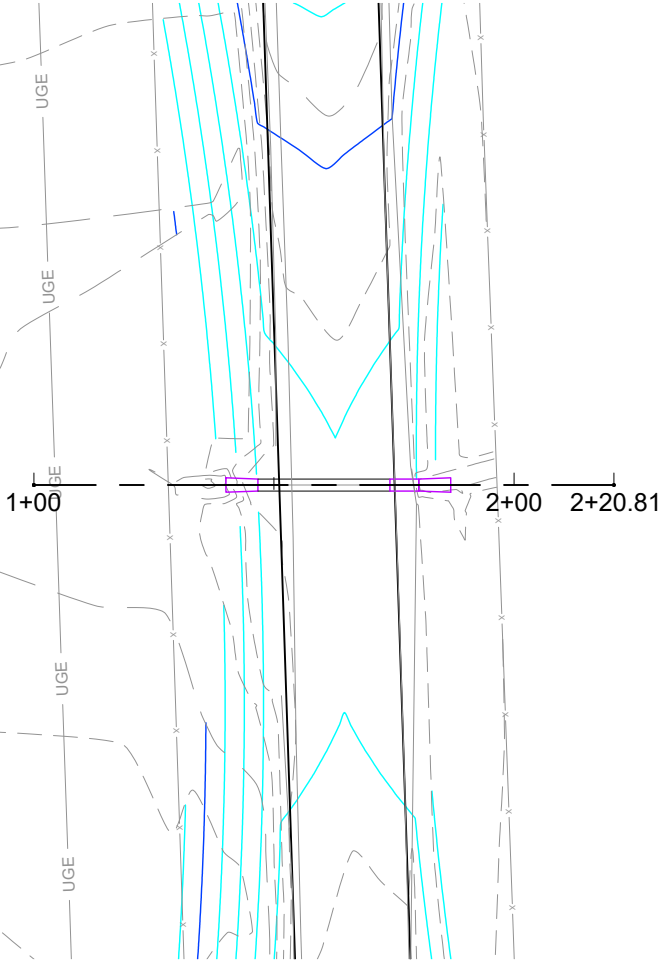


DUMP STATION CULVERT PLAN AND PROFILE

STA 1+47
INSTALL 15" - 112' CMP
& 2 SAFETY ENDS

INSTALL CLASS B RIPRAP (22 TONS)
AND TYPE B DRAINAGE FABRIC (11SY)
(RIPRAP DIMENSION: 12'L X 8'W X 2.75'D)

ADDENDUM #1

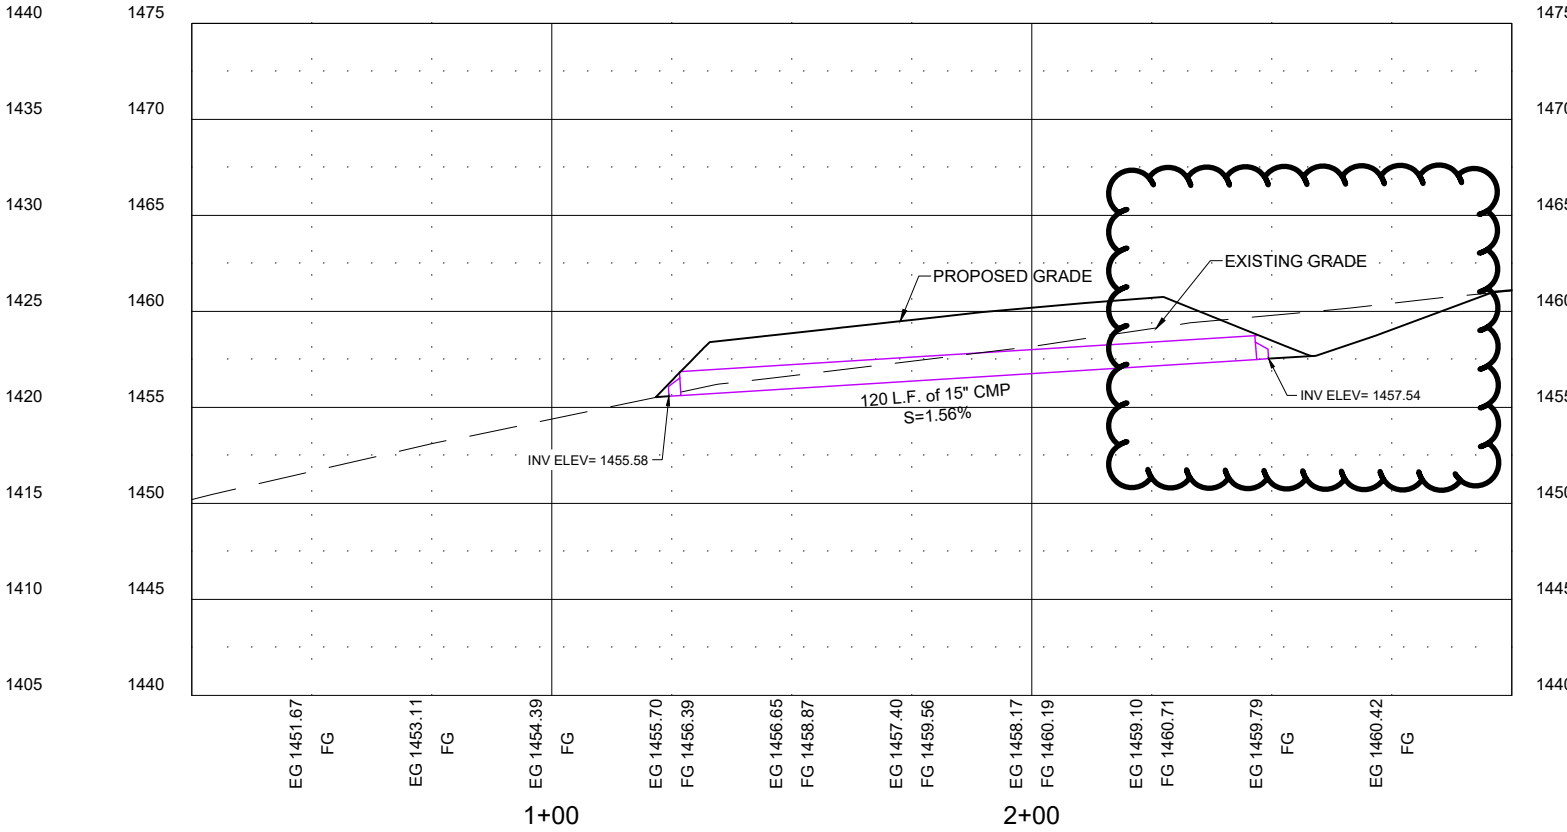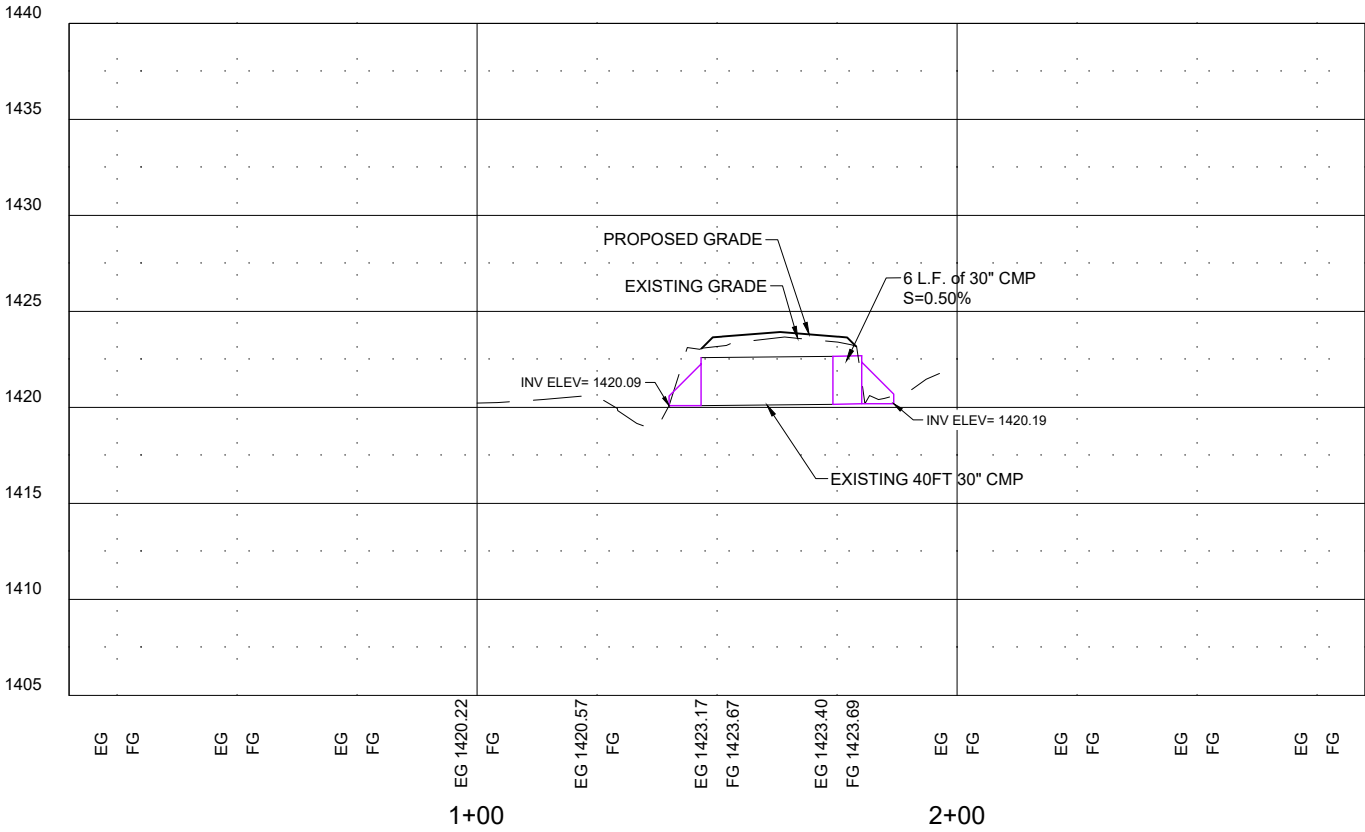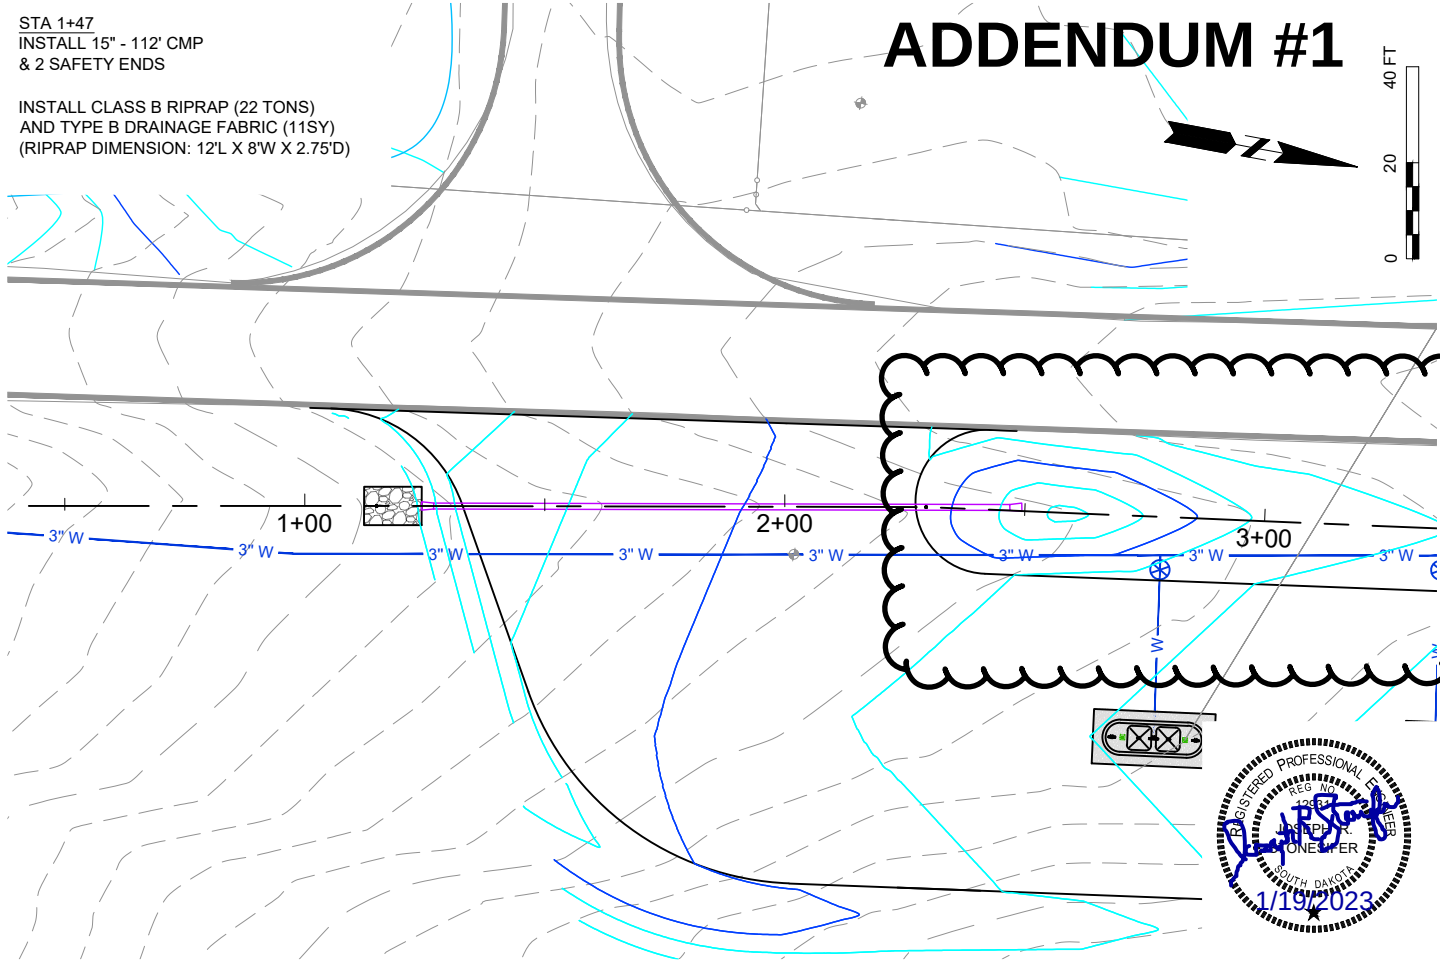

	Division of Administration Foss Building 523 E. Capitol Ave. Pierre, South Dakota 57501-3182 Phone: (605) 773 - 6082	
	DATE: 12-2022	
	PROJECT NUMBER: 2025601	REVISION: SP
	DRAWN BY: [Signature]	CHECKED BY: JS
TITLE: CAMPGROUND DEVELOPMENT PALISADES STATE PARK-PHASE II MINNEHAHA COUNTY, SOUTH DAKOTA		
PAGE: C-322 OF C-334		

Division of Administration
Foss Building
523 E. Capitol Ave.
Pierre, South Dakota 57501-3182
Phone: (605) 773 - 6082


South Dakota
Department of Game, Fish & Parks





PROJECT NUMBER 25536.0	DATE 12-2022
DRAWN BY SP	REVISION
CHECKED BY JRS	REVISION

CAMP GROUND DEVELOPMENT
PALISADES STATE PARK-PHASE II
MINNEHABA COUNTY, SOUTH DAKOTA

PAGE
C-414
OF
C-465

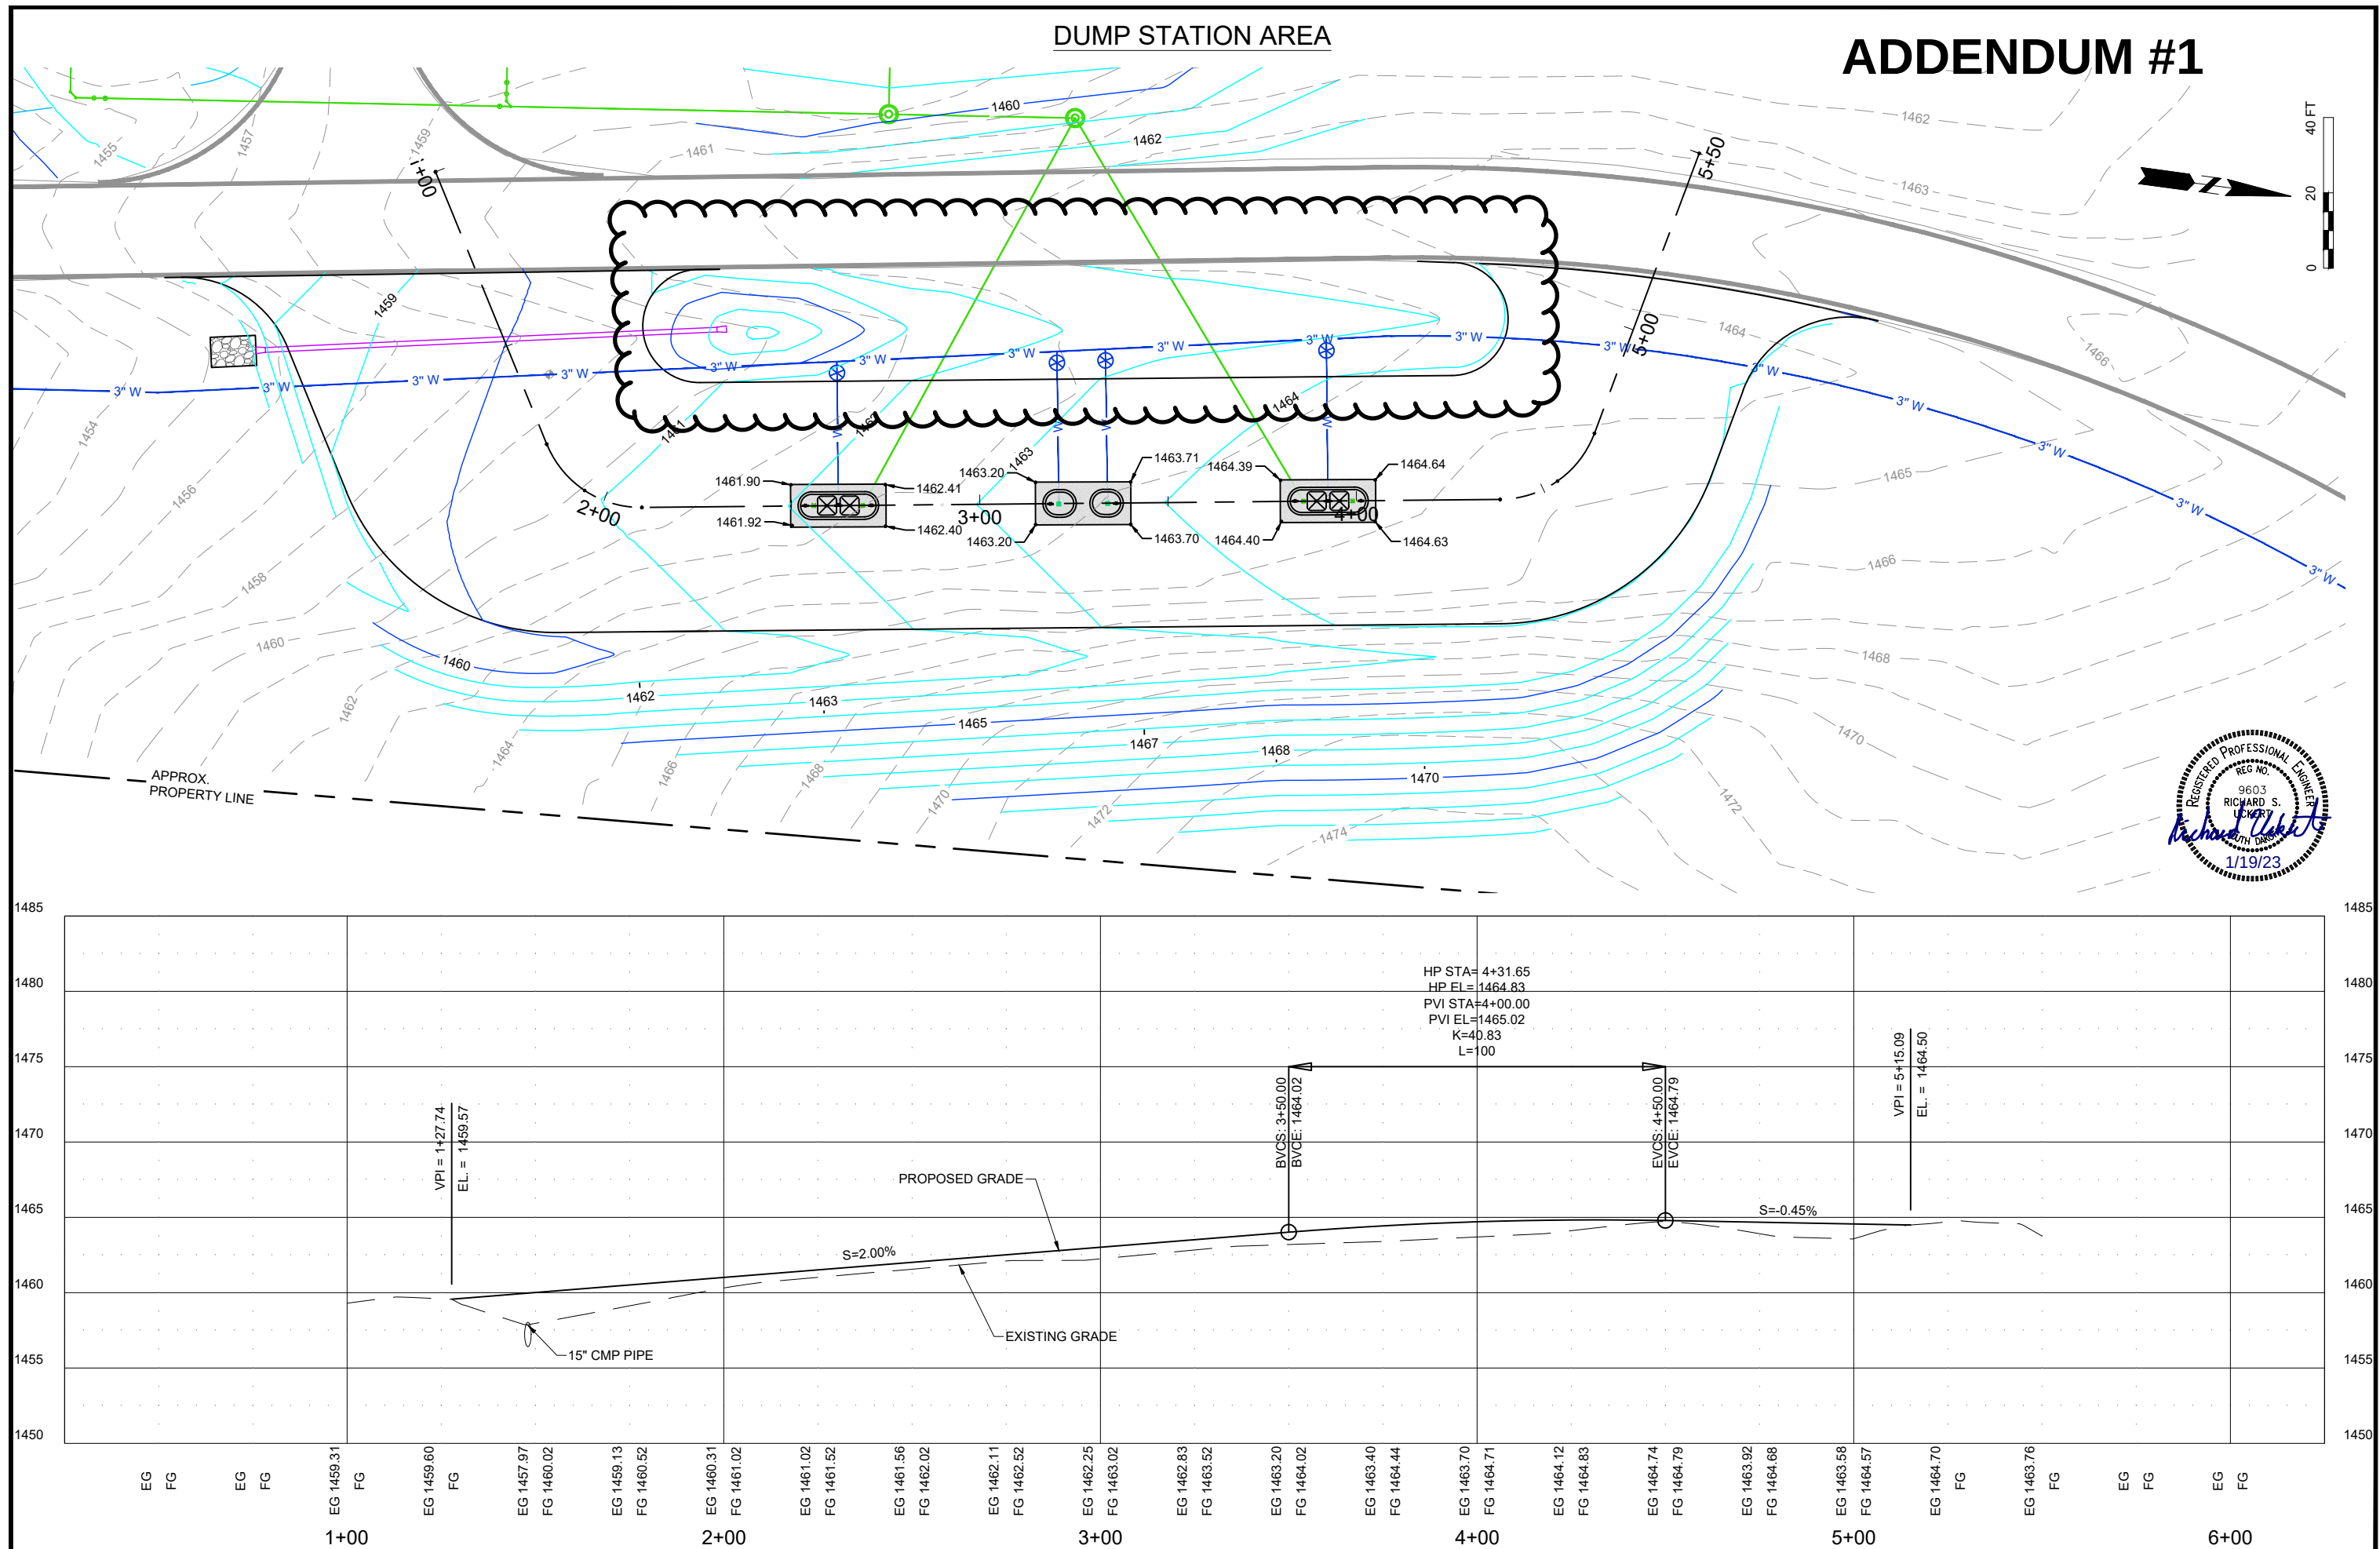

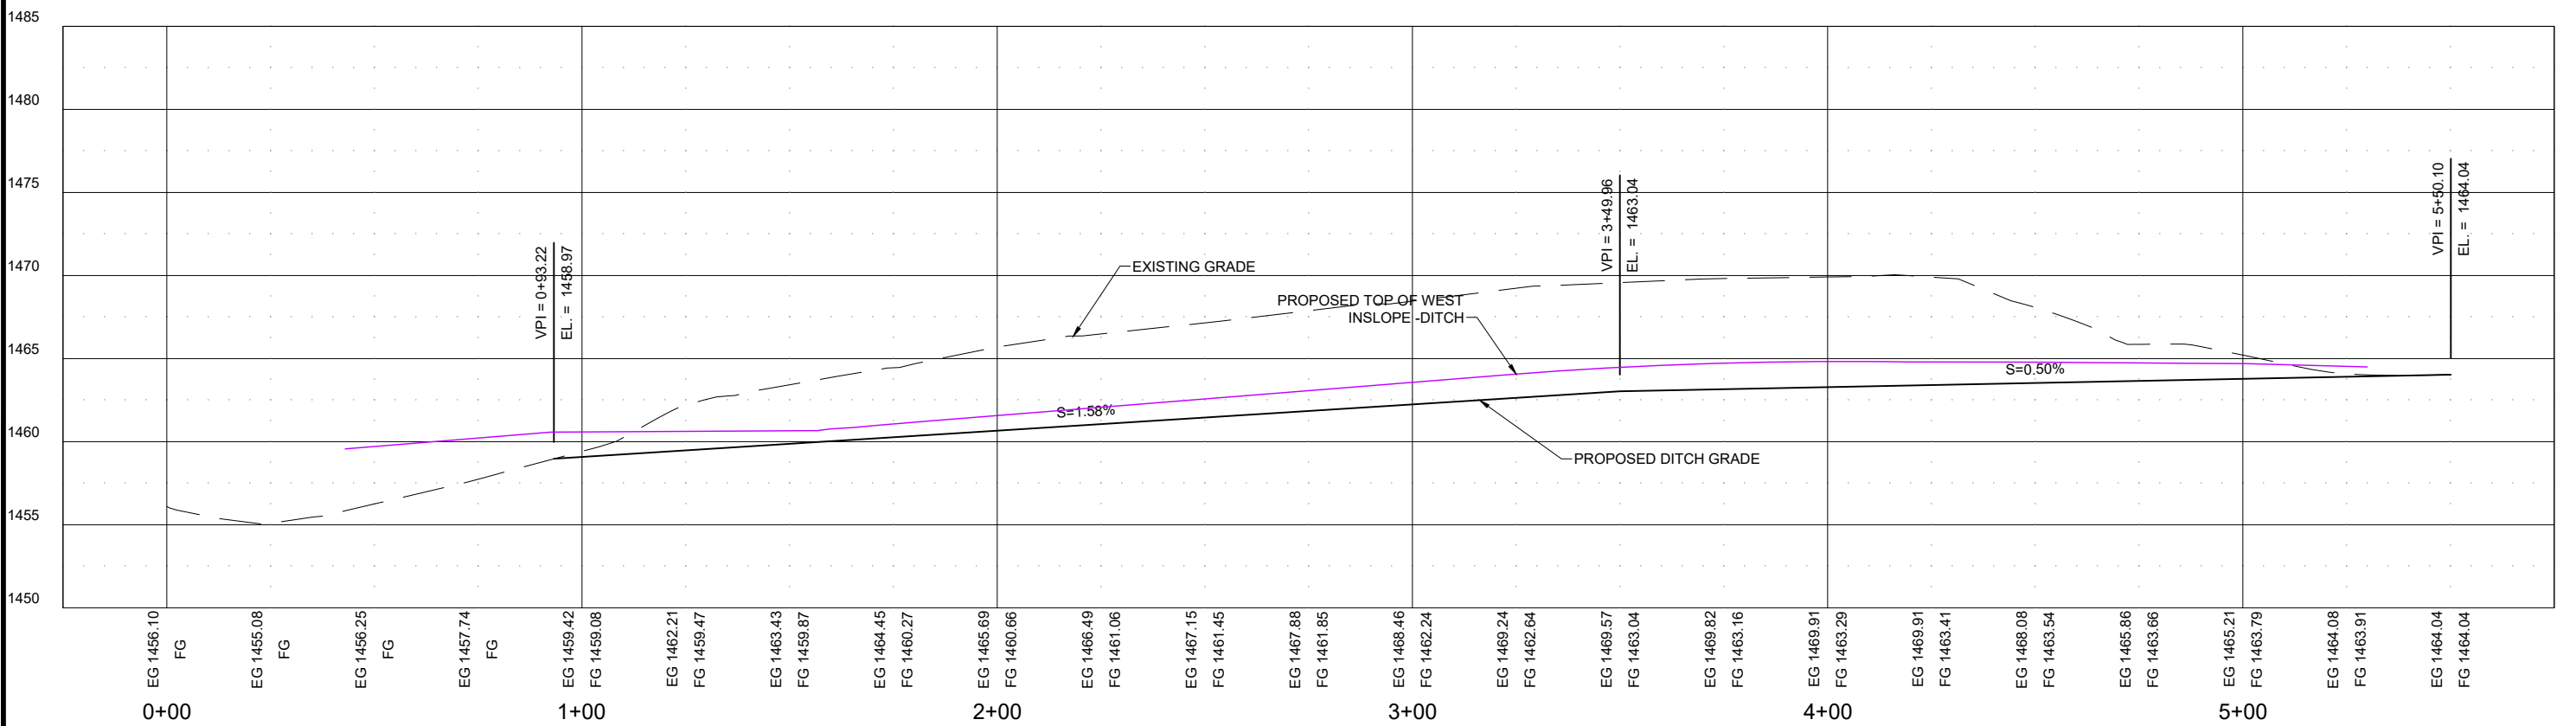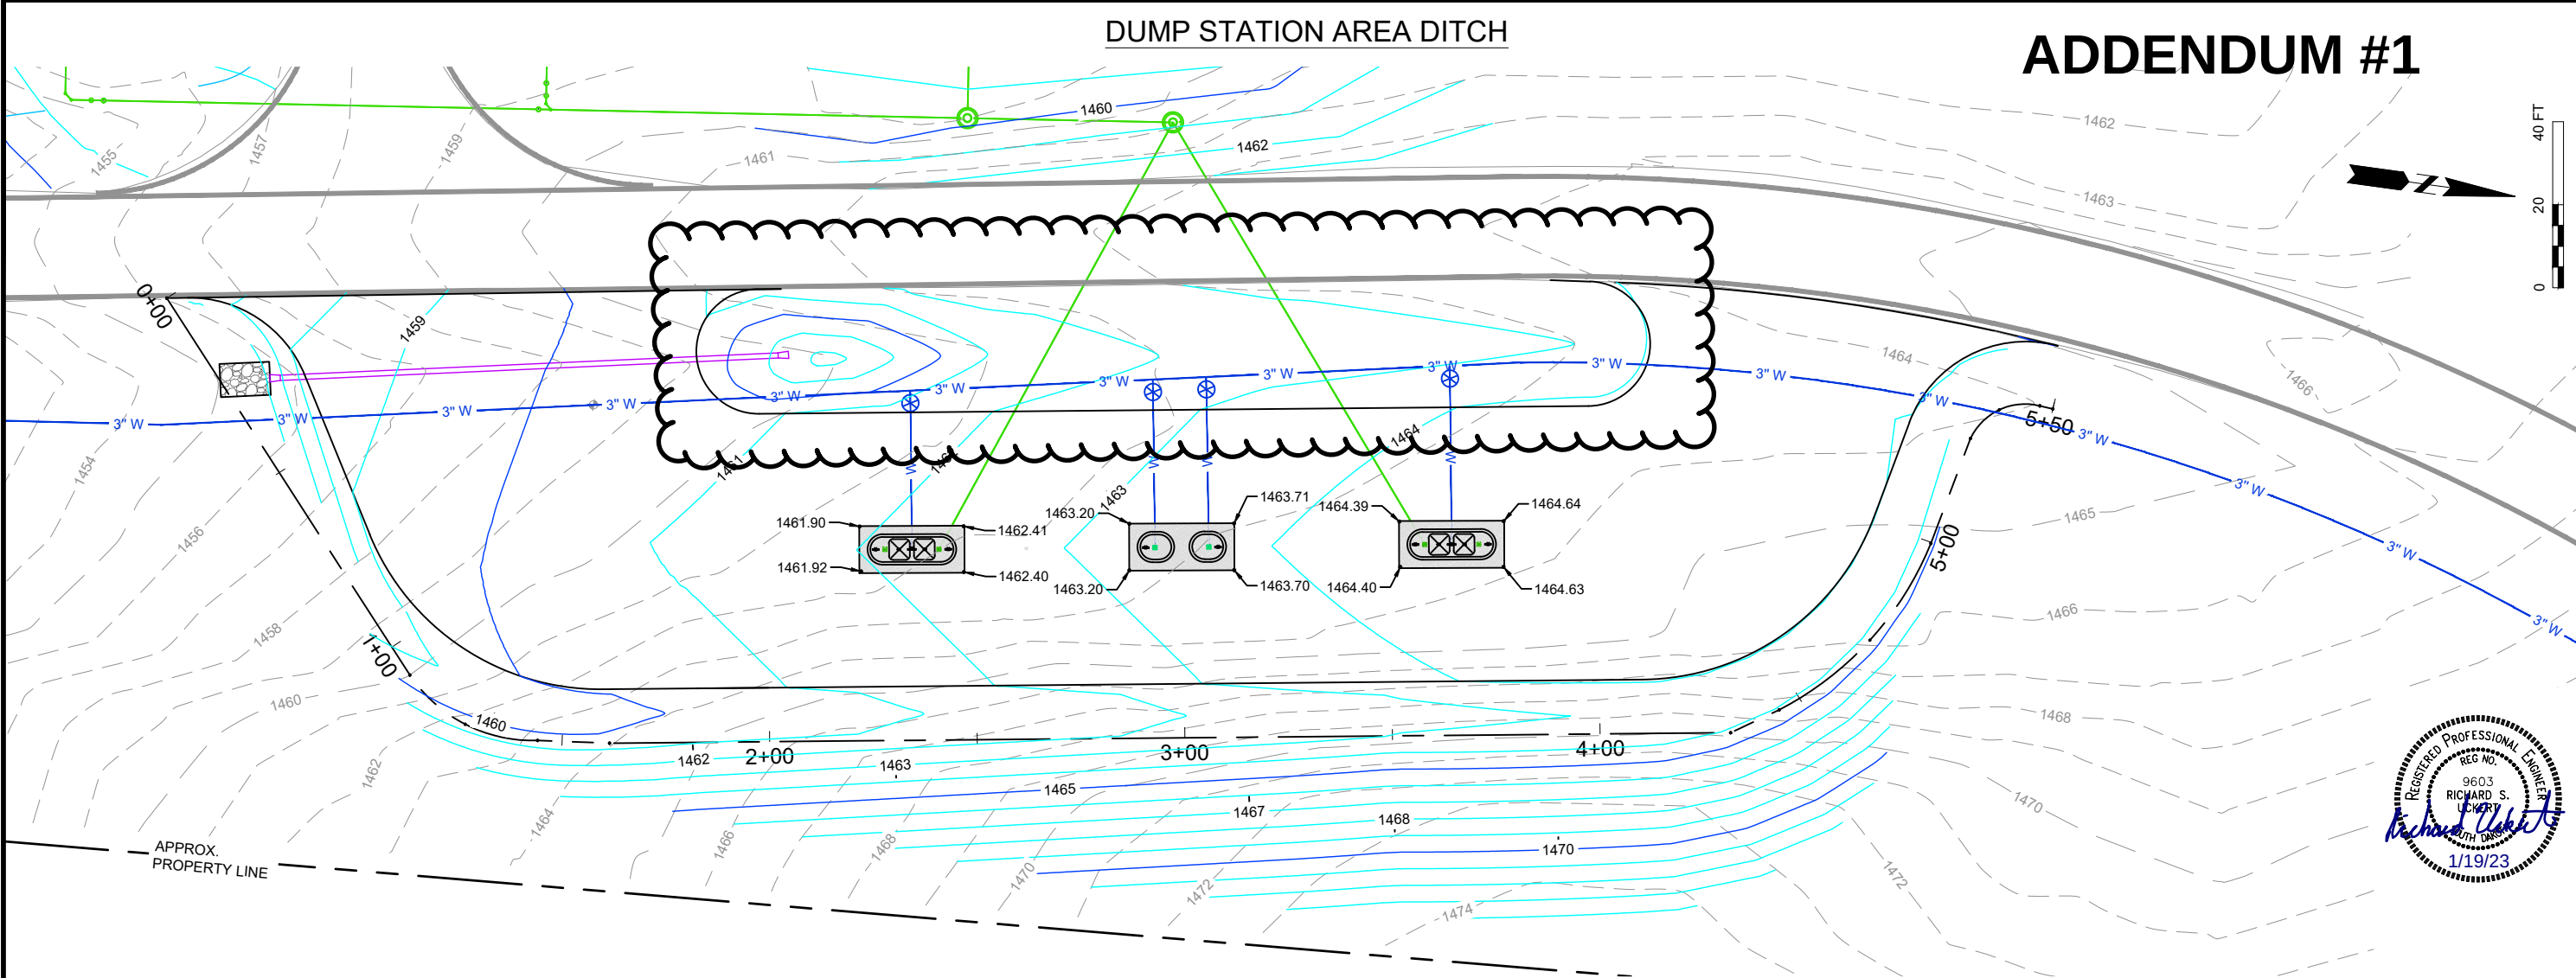

DUMP STATION AREA DITCH

ADDENDUM #1



Division of Administration
Foss Building
523 E. Capitol Ave.
Pierre, South Dakota 57501-3182
Phone: (605) 773 - 6082

DATE: 12-2022
PROJECT NUMBER: 255501
DRAWN BY: SP
CHECKED BY: JRS
REVISION: 1
REVISION: 1

TITLE: CAMPGROUND DEVELOPMENT
PALISADES STATE PARK - PHASE II
MINNEHAHA COUNTY, SOUTH DAKOTA
PAGE: C-415 OF C-465