



**ADDENDUM NO. 5**  
**04/7/2026**

**New Comfort Station**  
**Springfield Recreation Area**  
**Bon Homme County, SD**  
**Project No. Spri26Pa**

Bid Opening Date: April 9, 2026, 3:30 PM CT  
Department of Game, Fish and Parks  
2nd Floor, Foss Building  
523 East Capitol  
Pierre, South Dakota 57501-3182

Owner: State of South Dakota  
Department of Game, Fish and Parks

Scope of this Addendum:

The following becomes a part of the original plans and specifications, taking precedence over the items that may conflict. The bidder shall note receipt and make acknowledgment of the addendum on his bid form, incorporating its provisions in his bid.


- **Item 1:** Corrects plan drawing dimension line errors made during Addendum #2.
  - Sheet 7 of 21 will be replaced from Addendum #2 with the attached plan sheet that shows the dimensions connecting to the correct points. (Corrected dimension lines shown with red text and arrows.)
- **Item 2:** Clarifies that it is the Contractor's responsibility to verify the KAIC rating for the electrical panel and that all equipment meets or exceeds the required ratings per NEC.
  - Contractor shall obtain available fault current from the serving utility at the service location and verify all equipment ratings. Provide panelboards, overcurrent devices, and all electrical equipment with interrupting ratings not less than the available fault current at the installed location. No equipment shall be installed with an interrupting rating less than the available fault current. Submit utility data and fault current verification with shop drawings for review.

  
John Bechard (Apr 7, 2026 11:27:39 CDT)

John Bechard  
Buildings Engineer Assistant

04/07/2026


Date

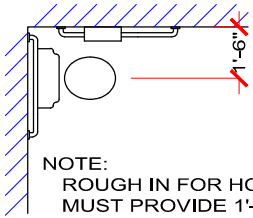

NOTE:  
ROUGH IN FOR HCP WATERCLOSET  
MUST PROVIDE 1'-6" CLEAR TO  
ADJACENT WALL - COORDINATE  
WITH GENERAL CONTRACTOR

⊙ - SEE DOOR SCHEDULE

- CEILING MATERIAL SHALL BE  
TRUSSCORE, DURAMAX OR  
APPROVED EQUAL PVC PANELS  
WITH APPROPRIATE CORNER  
MOLDINGS.

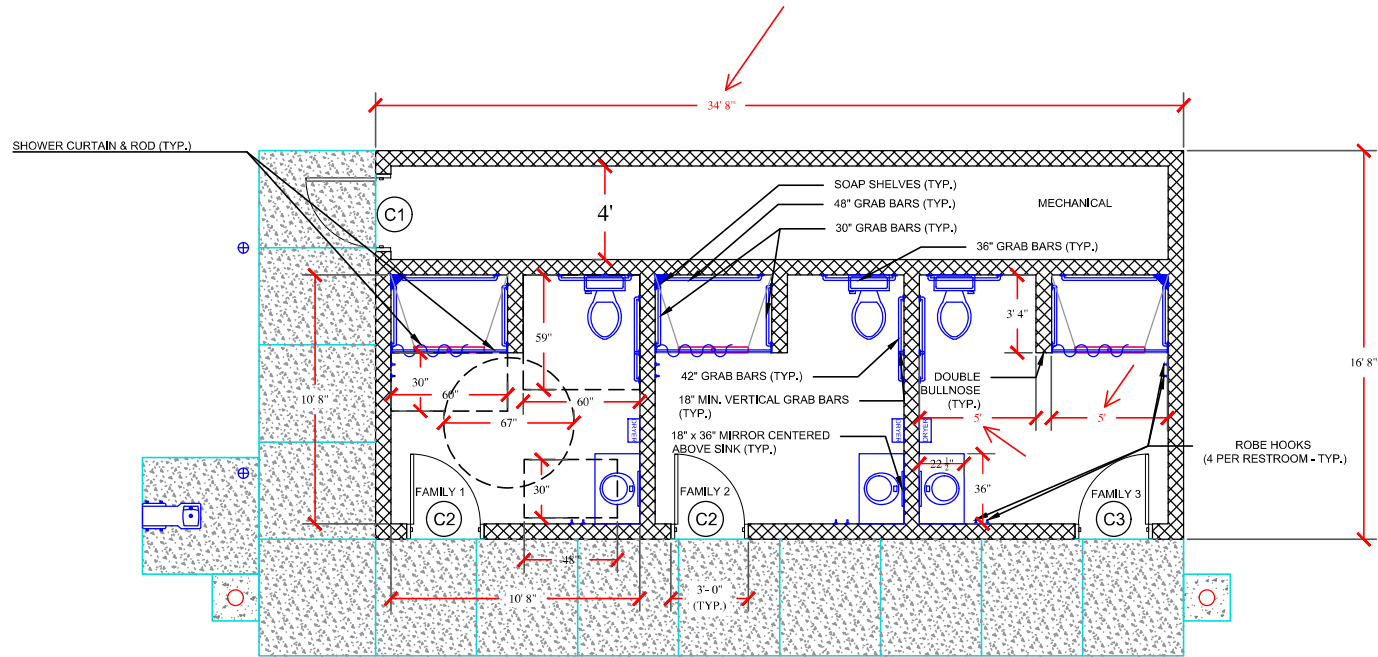

# FLOOR PLAN

SCALE: 3/16" = 1'

	Division of Administration Foss Building 223 E. Capitol Ave. Pierre, SD 57501-3182 Phone: (605) 773-6082	
	Department of Game, Fish & Parks	
PROJECT NUMBER DRAWN BY CHECKED BY	DATE 2/12/16	REVISION 5/7/24/26 1/1/16
TITLE New Comfort Station Springfield Recreation Area Bon Homme, County	PAGE 7 OF 21	DATE 4/17/26