

**ADDENDUM NO. 1**  
**June 21, 2021**

Mina Lake Spillway Replacement  
Mina Lake  
Edmunds County, South Dakota  
GFP Project No. Mina22Pa

Bid Opening Date: July 8th, 2021, 3:00 PM CT  
Department of Game, Fish and Parks  
2nd Floor, Foss Building  
523 East Capitol  
Pierre, South Dakota 57501-3182

Owner: State of South Dakota  
Department of Game, Fish and Parks


Scope of this Addendum:

The following becomes a part of the original plans and specifications, taking precedence over the items that may conflict. The bidder shall note receipt and make acknowledgment of the addendum on his bid form, incorporating its provisions in his bid.

Item No. 1: Completion Date Clarification: The work shall be substantially completed by March 4, 2022

Item No. 2: Construction Plans Correction: Removed a total of six wall drain outlets with drainage caps in stilling basin; four still remain in downstream wingwalls. See Revision 1 of sheets 17 of 30 and 18 of 30; attached.


June 21, 2021

  
James Gilkerson (Jun 21, 2021 16:07 CDT)

---

James Gilkerson  
Engineer II

<CENTRAL FILE NAME HERE>  
 6/21/2021 11:10:35 AM  
 <CENTRAL FILE PATH HERE>  
 C:\Users\Public\Documents\Revit\_local\4122\1002.00\_R19\_S\_MINA\_OPTION\_1\_CENTRAL\_sos\lnd.rvt

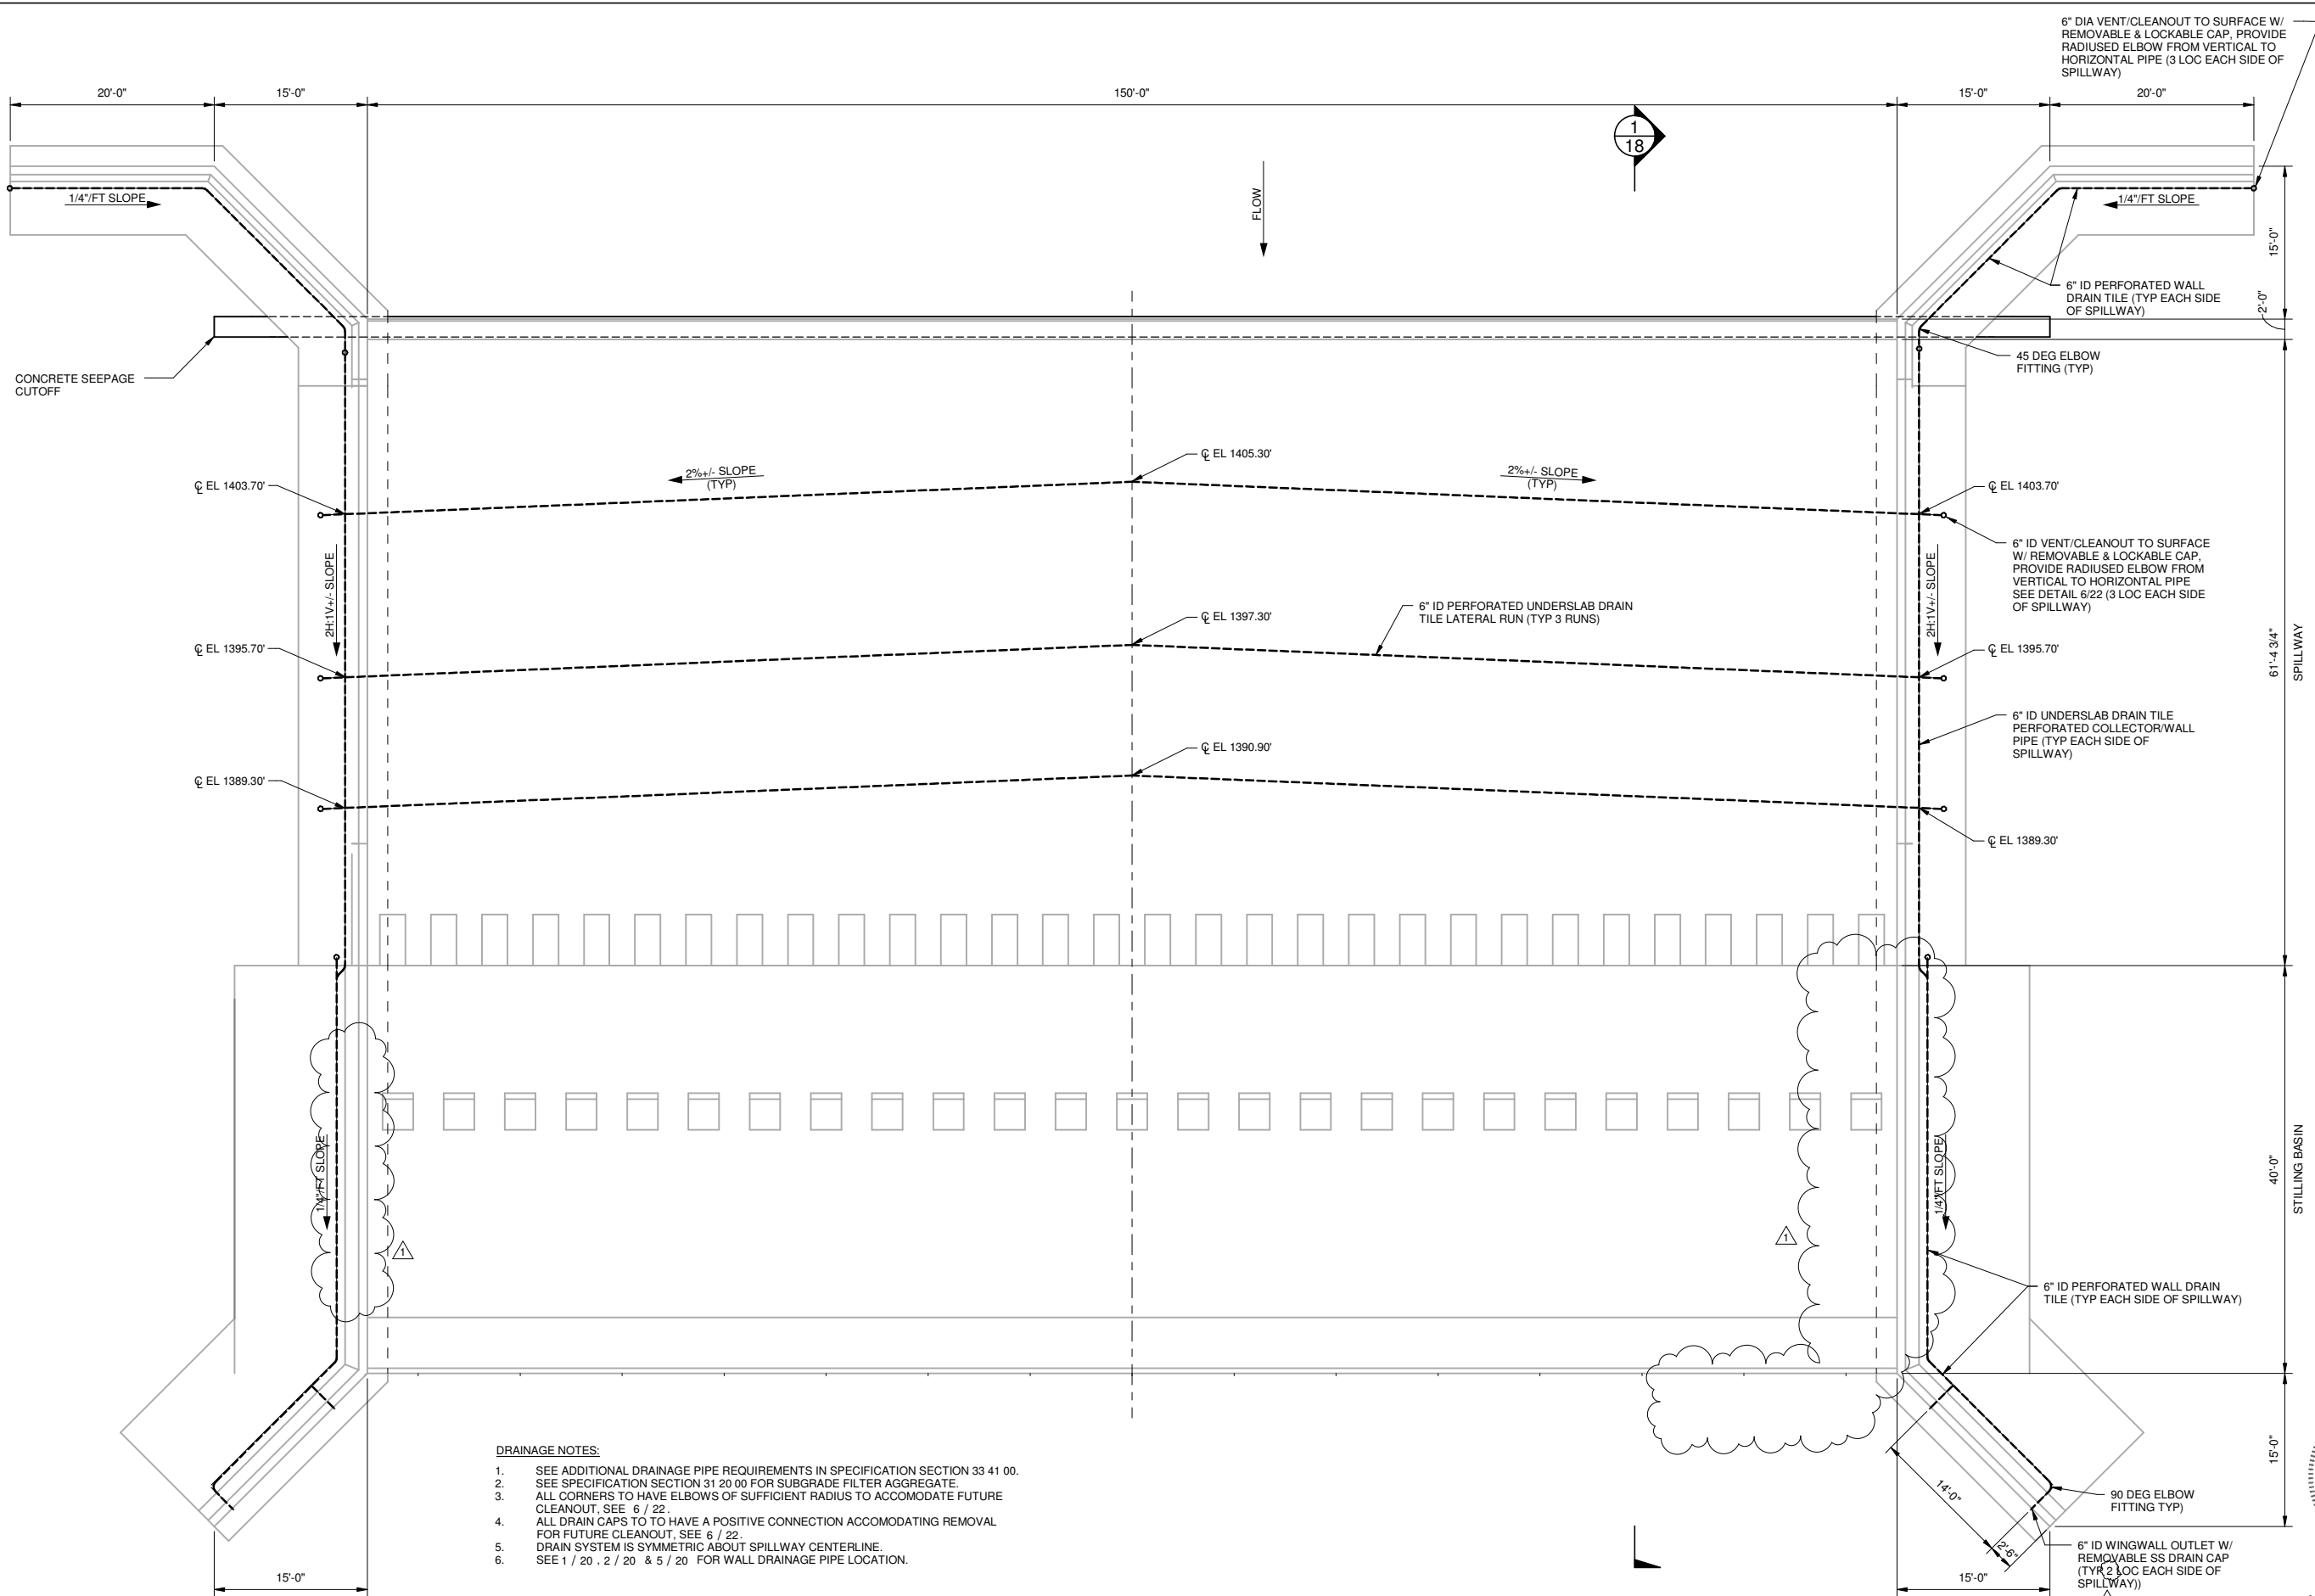


- DRAINAGE NOTES:**
1. SEE ADDITIONAL DRAINAGE PIPE REQUIREMENTS IN SPECIFICATION SECTION 33 41 00.
  2. SEE SPECIFICATION SECTION 31 20 00 FOR SUBGRADE FILTER AGGREGATE.
  3. ALL CORNERS TO HAVE ELBOWS OF SUFFICIENT RADIUS TO ACCOMMODATE FUTURE CLEANOUT. SEE 6 / 22.
  4. ALL DRAIN CAPS TO TO HAVE A POSITIVE CONNECTION ACCOMODATING REMOVAL FOR FUTURE CLEANOUT. SEE 6 / 22.
  5. DRAIN SYSTEM IS SYMMETRIC ABOUT SPILLWAY CENTERLINE.
  6. SEE 1 / 20 , 2 / 20 & 5 / 20 FOR WALL DRAINAGE PIPE LOCATION.



**ISSUED FOR CONSTRUCTION**

**1 PLAN: DAM SPILLWAY SUBGRADE AND DRAINAGE**  
 1/8" = 1'-0"

Division of Administration Foss Building 523 E. Capital Ave. Pierre, South Dakota 57501-3182 Phone: (605) 773-6082	
PROJECT NO: 05 / 12 / 2021 DRAWN BY: SMO CHECKED BY: CMMB	DATE: 06 / 21 / 2021 REGION:
TITLE: MINA DAM SPILLWAY REPAIR EDWARDS COUNTY, SOUTH DAKOTA SUBGRADE AND DRAINAGE PLAN	
PAGE 17 OF 30	

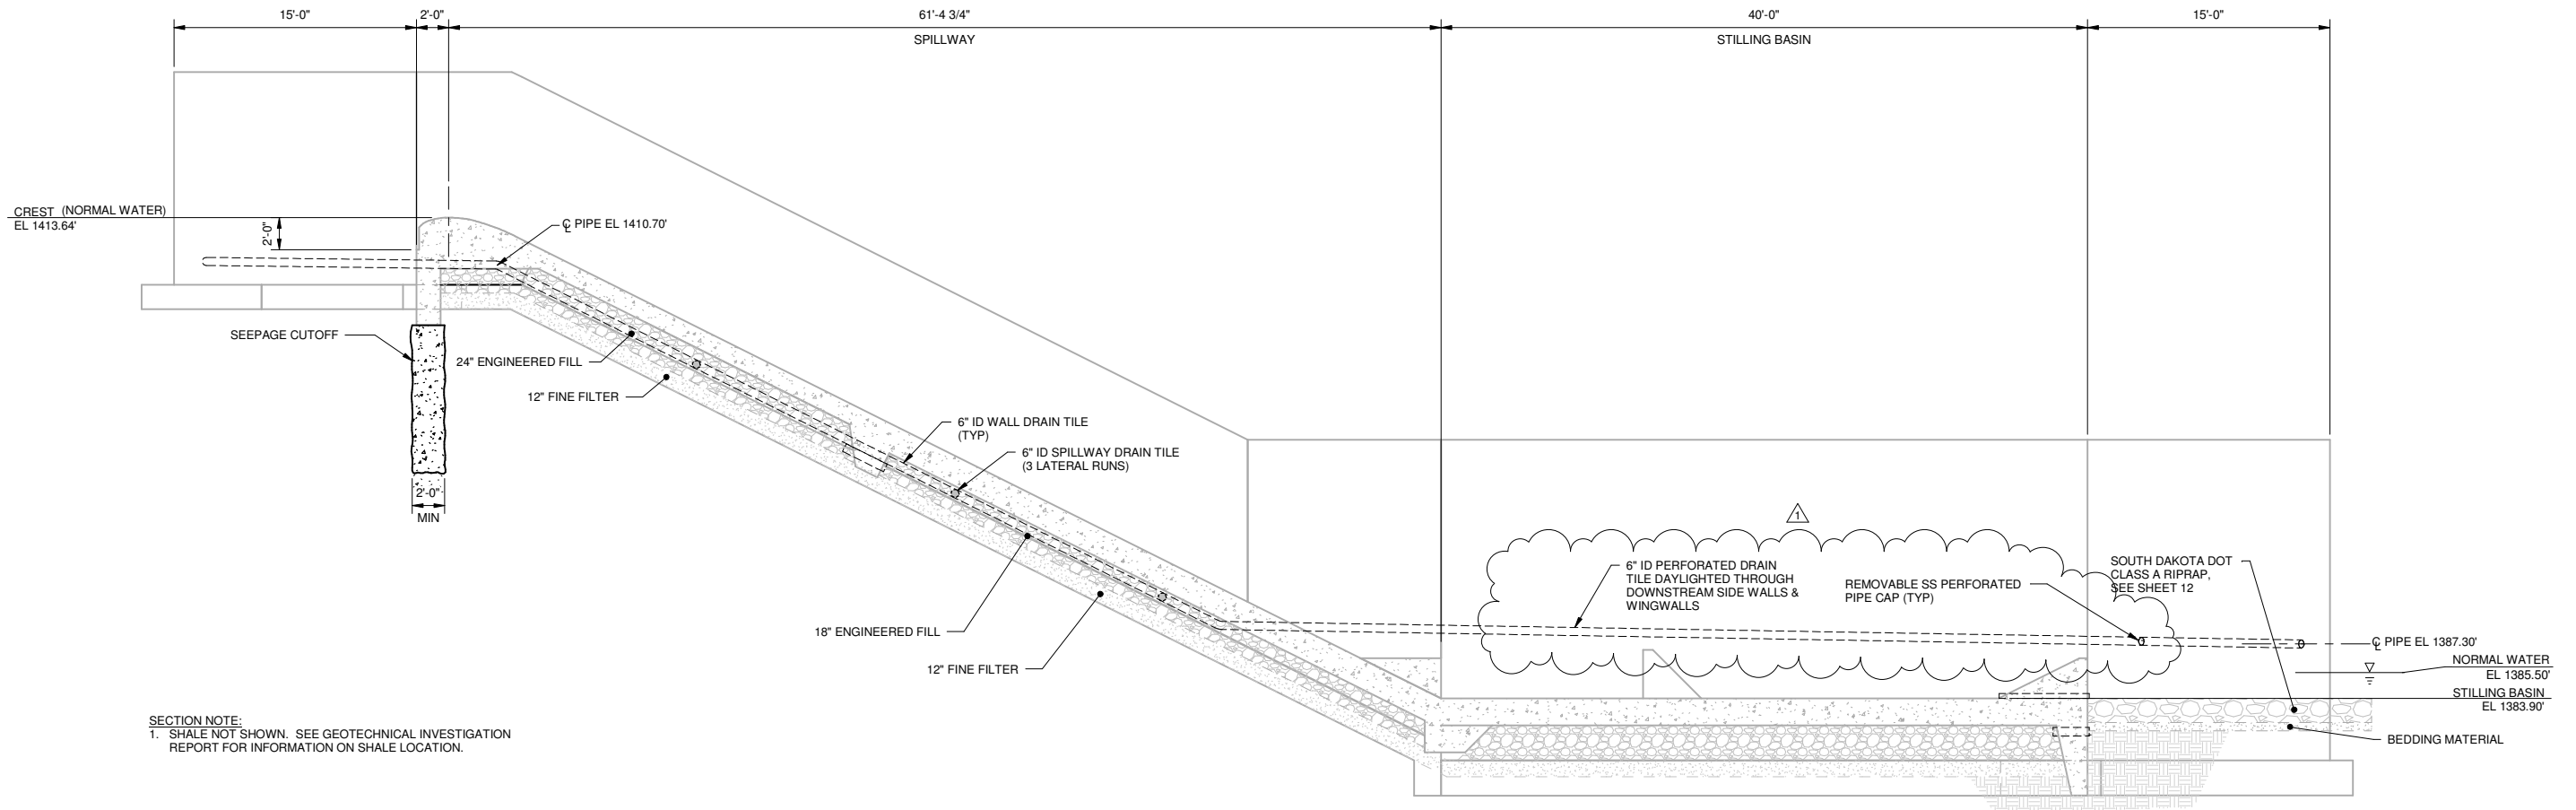

SECTION NOTE:  
 1. SHALE NOT SHOWN. SEE GEOTECHNICAL INVESTIGATION REPORT FOR INFORMATION ON SHALE LOCATION.

1 SECTION: SPILLWAY SUBGRADE & DRAINAGE (SOUTH SIDE WALL)  
 17 3/16" = 1'-0"

REGISTERED PROFESSIONAL ENGINEER  
 REG. NO. 14371  
 BRIAN SILJENBERG  
 SOUTH DAKOTA  
 6/21/2021  
 ISSUED FOR CONSTRUCTION

Division of Administration  
 Foss Building  
 523 E. Capitol Ave.  
 Pierre, South Dakota 57501-3182  
 Phone: (605) 773-6082

Department of Game, Fish & Parks

REVISIONS:

NO. 1	DATE 05/12/2021	BY	REASON
2	06/21/2021		

PROJECT: MINA DAM SPILLWAY REPAIR  
 EDWARDS COUNTY, SOUTH DAKOTA  
 SUBGRADE AND DRAINAGE SECTION

DATE: 6/21/2021  
 TIME: 10:30 AM  
 PAGE: 18 OF 30

<CENTRAL FILE NAME HERE>  
 6/21/2021 11:11:00 AM  
 <CENTRAL FILE PATH HERE>  
 C:\Users\Public\Documents\Revit\_local\4122\002.00\_R19\_S\_MINA\_OPTION 1\_CENTRAL\_sos\lnd.rvt