



SOUTH DAKOTA DEPARTMENT OF GAME, FISH AND PARKS

523 EAST CAPITOL AVENUE | PIERRE, SD 57501

ADDENDUM NO. 1

August 27th, 2025

Dam Maintenance & Concrete Spillway Repairs

Dimock Dam

Hurricane County, South Dakota

Project No. Dimo26Wa

Bid Opening Date: September 4th, 2025, 3:30 PM CT
Department of Game, Fish and Parks
2nd Floor, Foss Building
523 East Capitol
Pierre, South Dakota 57501-3182

Owner: State of South Dakota
Department of Game, Fish and Parks

Scope of this Addendum:

The following becomes a part of the original plans and specifications, taking precedence over the items that may conflict. The bidder shall note receipt and make acknowledgment of the addendum on his bid form, incorporating its provisions in his bid.

Item No. 1: Clean-Out Details

See attached detail drawings for the cleanout details.

Item No. 2: Underdrain Pipe Material:



All underdrain pipe shall be Sch 80 PVC.

All materials, fittings, incidentals, etc. necessary to complete the under drains as specified in the plans and updated details shown in the attached plan shall be included in the unit price for their respective Sch 80 PVC Pipe bid item.

August 27, 2025

James Gilkerson, P.E.


Engineer III

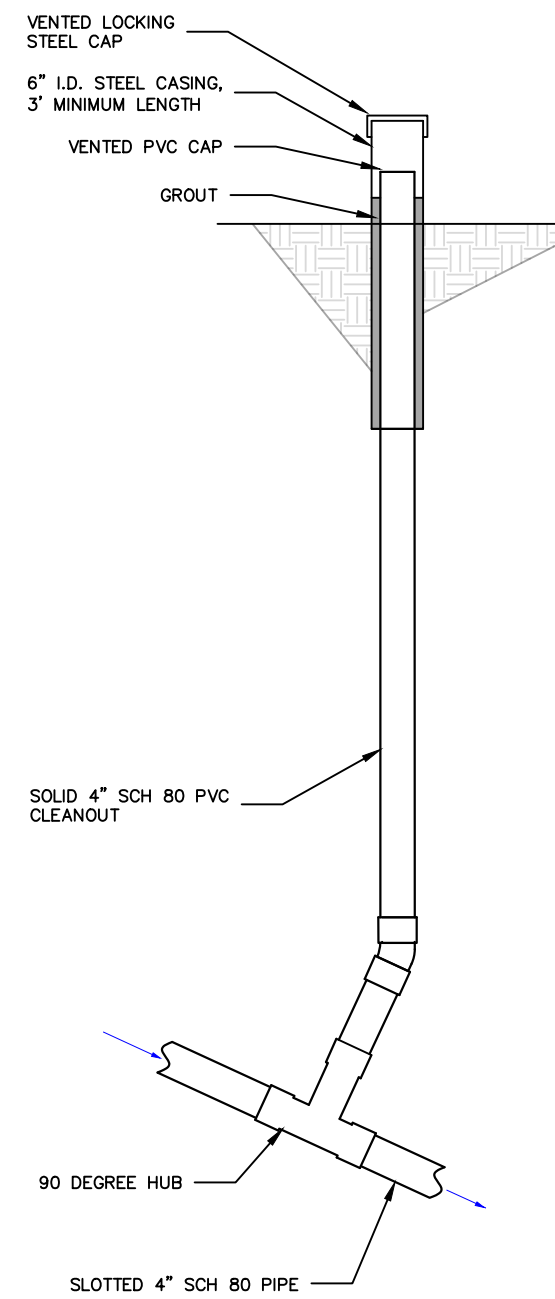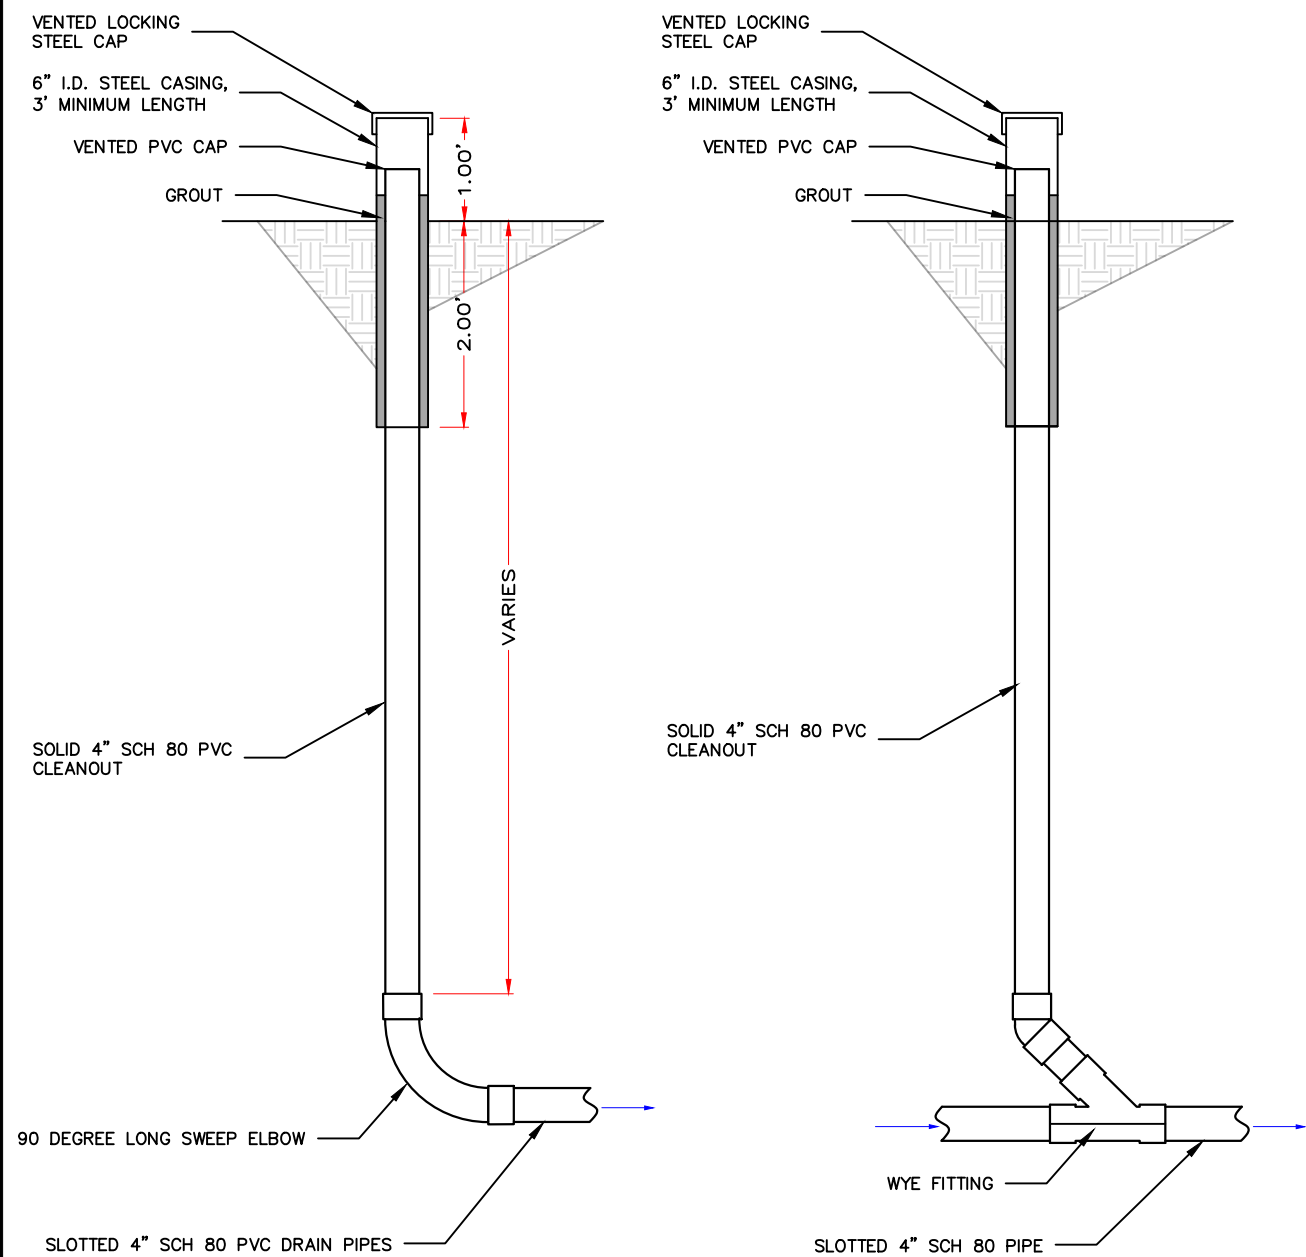

** NOTE: ALL UPSTREAM CLEANOUTS SHOULD BE INSTALLED AT THE UPSTREAM LIMITS OF THE SLOTTED UNDERDRAIN TO INCORPORATE THE 90 DEGREE LONG SWEEP ELBOW. (ST 0+12.74)

** NOTE: WALL PENETRATIONS (CLEANOUTS #2 & #5) SHALL BE SEALED WITH GROUT OR OTHER APPROVED SEALANT.

** NOTE: ALL FITTINGS SHALL BE SOLID SCH 80 PVC

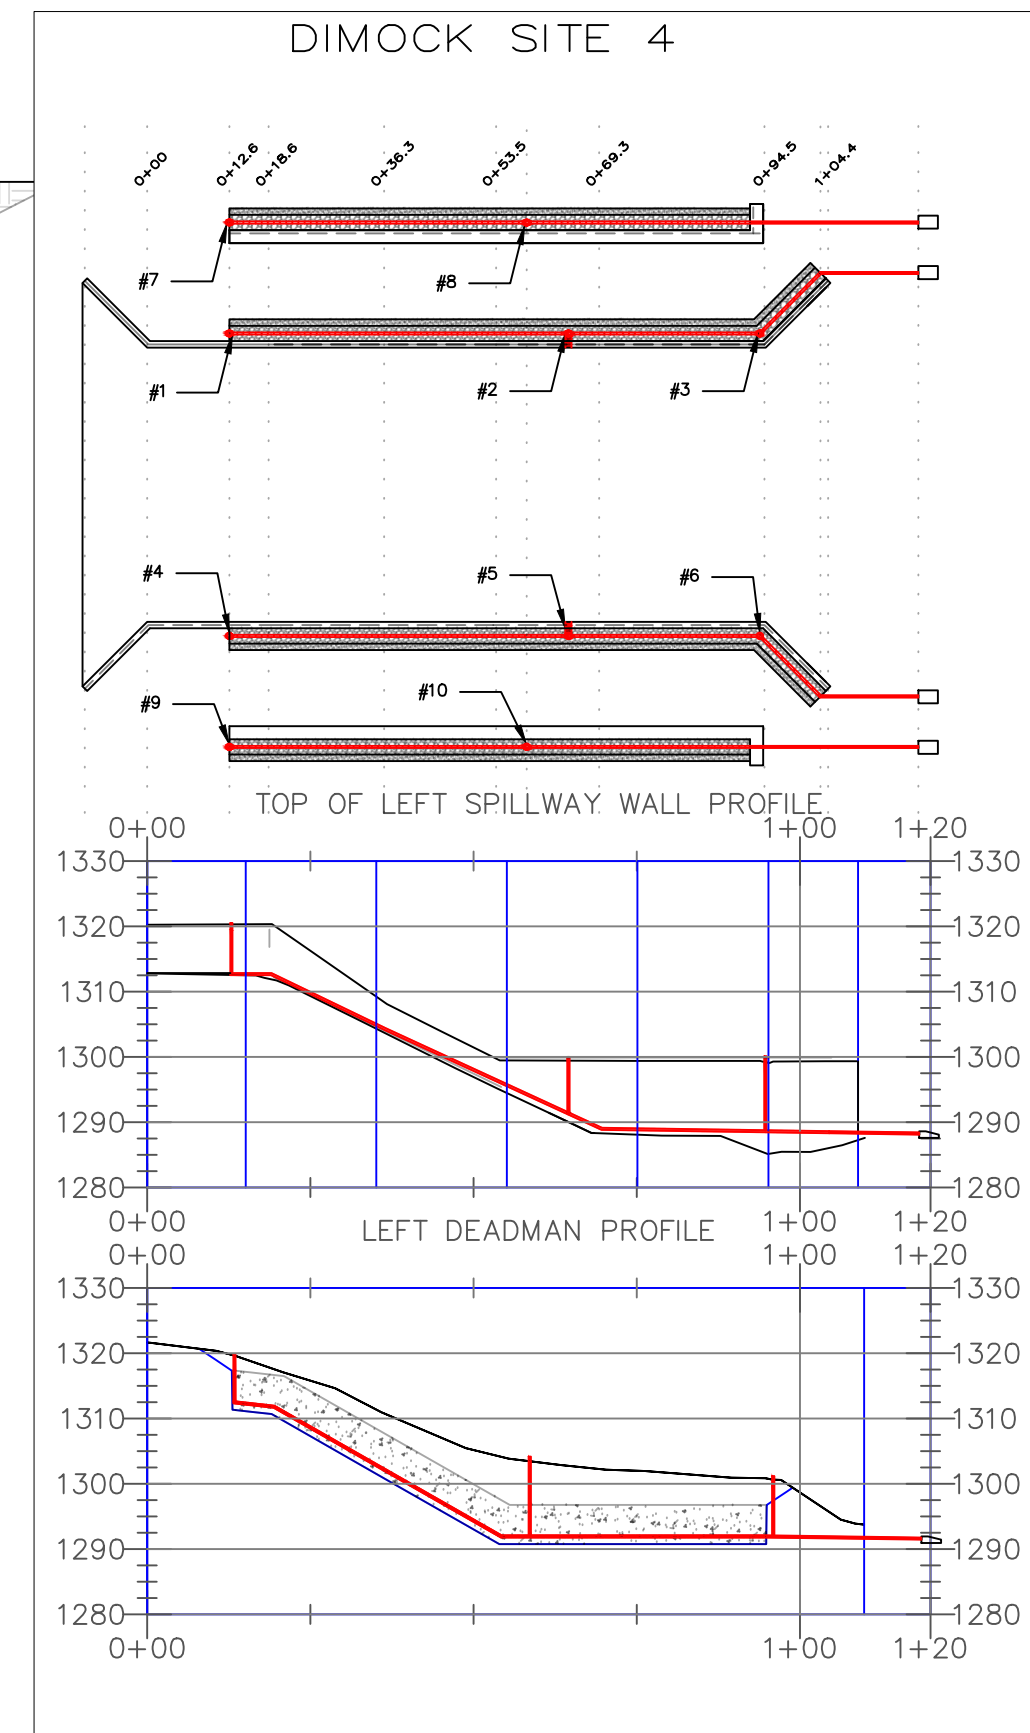

1 UNDER-DRAIN CLEAN-OUT DETAILS

AD1 SCALE: N.T.S.

